



cutting surface not shown here

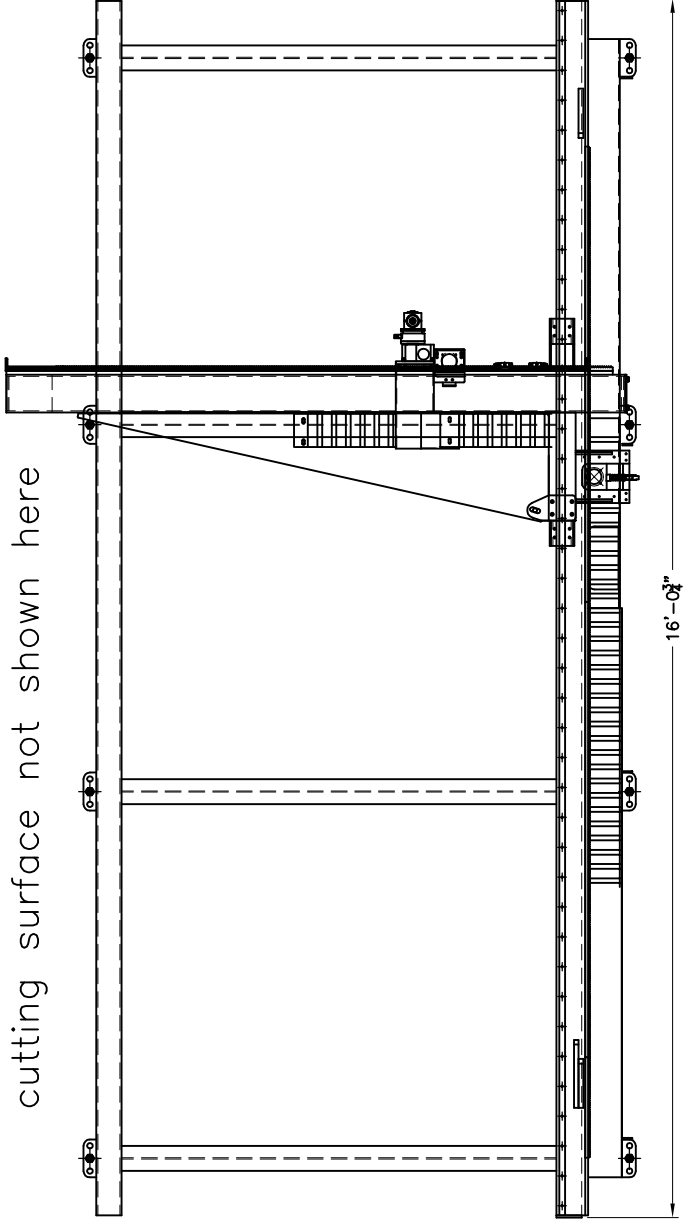


SYSTEM OPTIONS:

- PLASMA OF CHOICE & LIFTER OF CHOICE
- OXY-FUEL TORCH KIT
- DOWN DRAFT, DRY, WATER TANK, OR ADJUSTABLE WATER TABLE
- OPPOSITE HAND THAN SHOWN

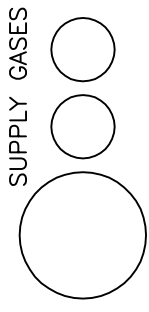


SUPPLY GASES

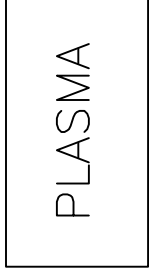

PLASMA


3 PHASE REQUIRED

120 VAC POWER
1 PHASE REQUIRED

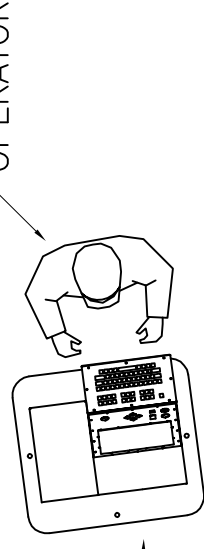


OPERATOR


CUSTOMER TO PROVIDE SERVICE DISCONNECTS
ACCORDING TO LOCAL CODES. (1) FOR PLASMA
AND (1) FOR MACHINE CONTROLS.

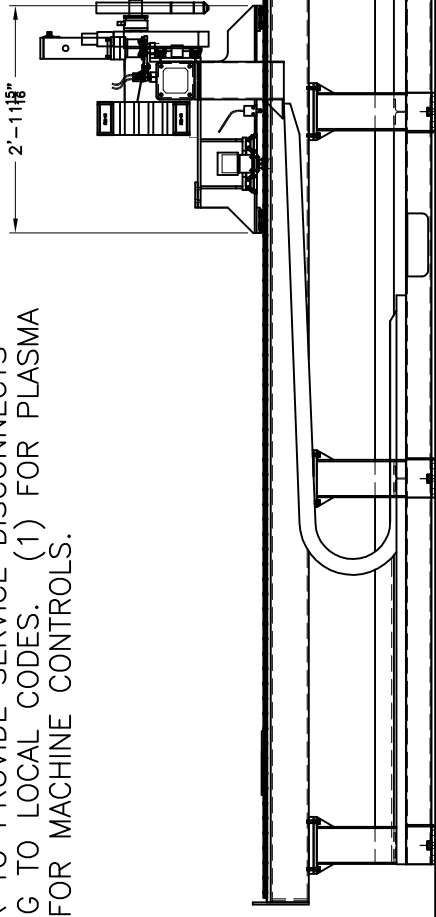

FLOOR

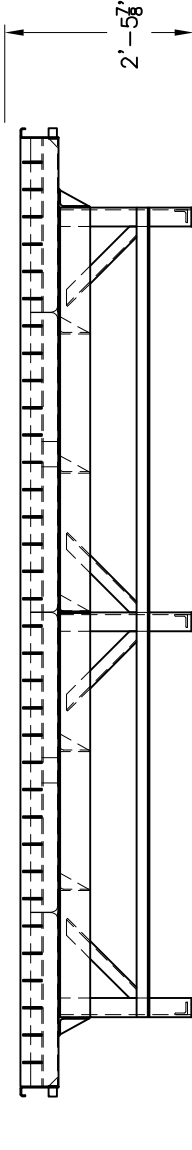

FLOOR

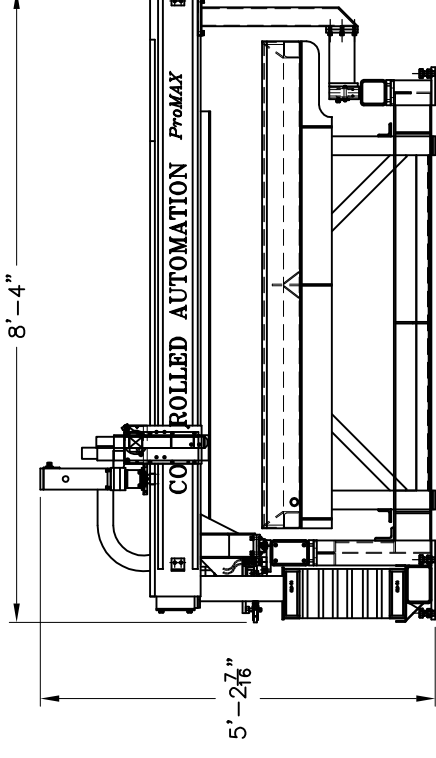

8'-4"

REV	DESCRIPTION	BY	DATE

@ CONTROLLED AUTOMATION, INC.
BRYANT, ARKANSAS

TITLE: PROMAX BURNING TABLE
6' X 12' CAPACITY LAYOUT

SCALE: NTS
DRAWN BY: JAR

DATE: 4/30/08
REF. DWG.

JOB NUMBER
DRAWING NUMBER:
REV: